
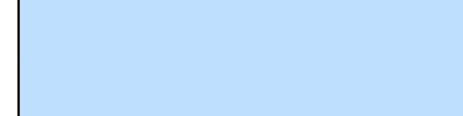

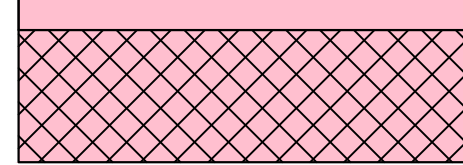
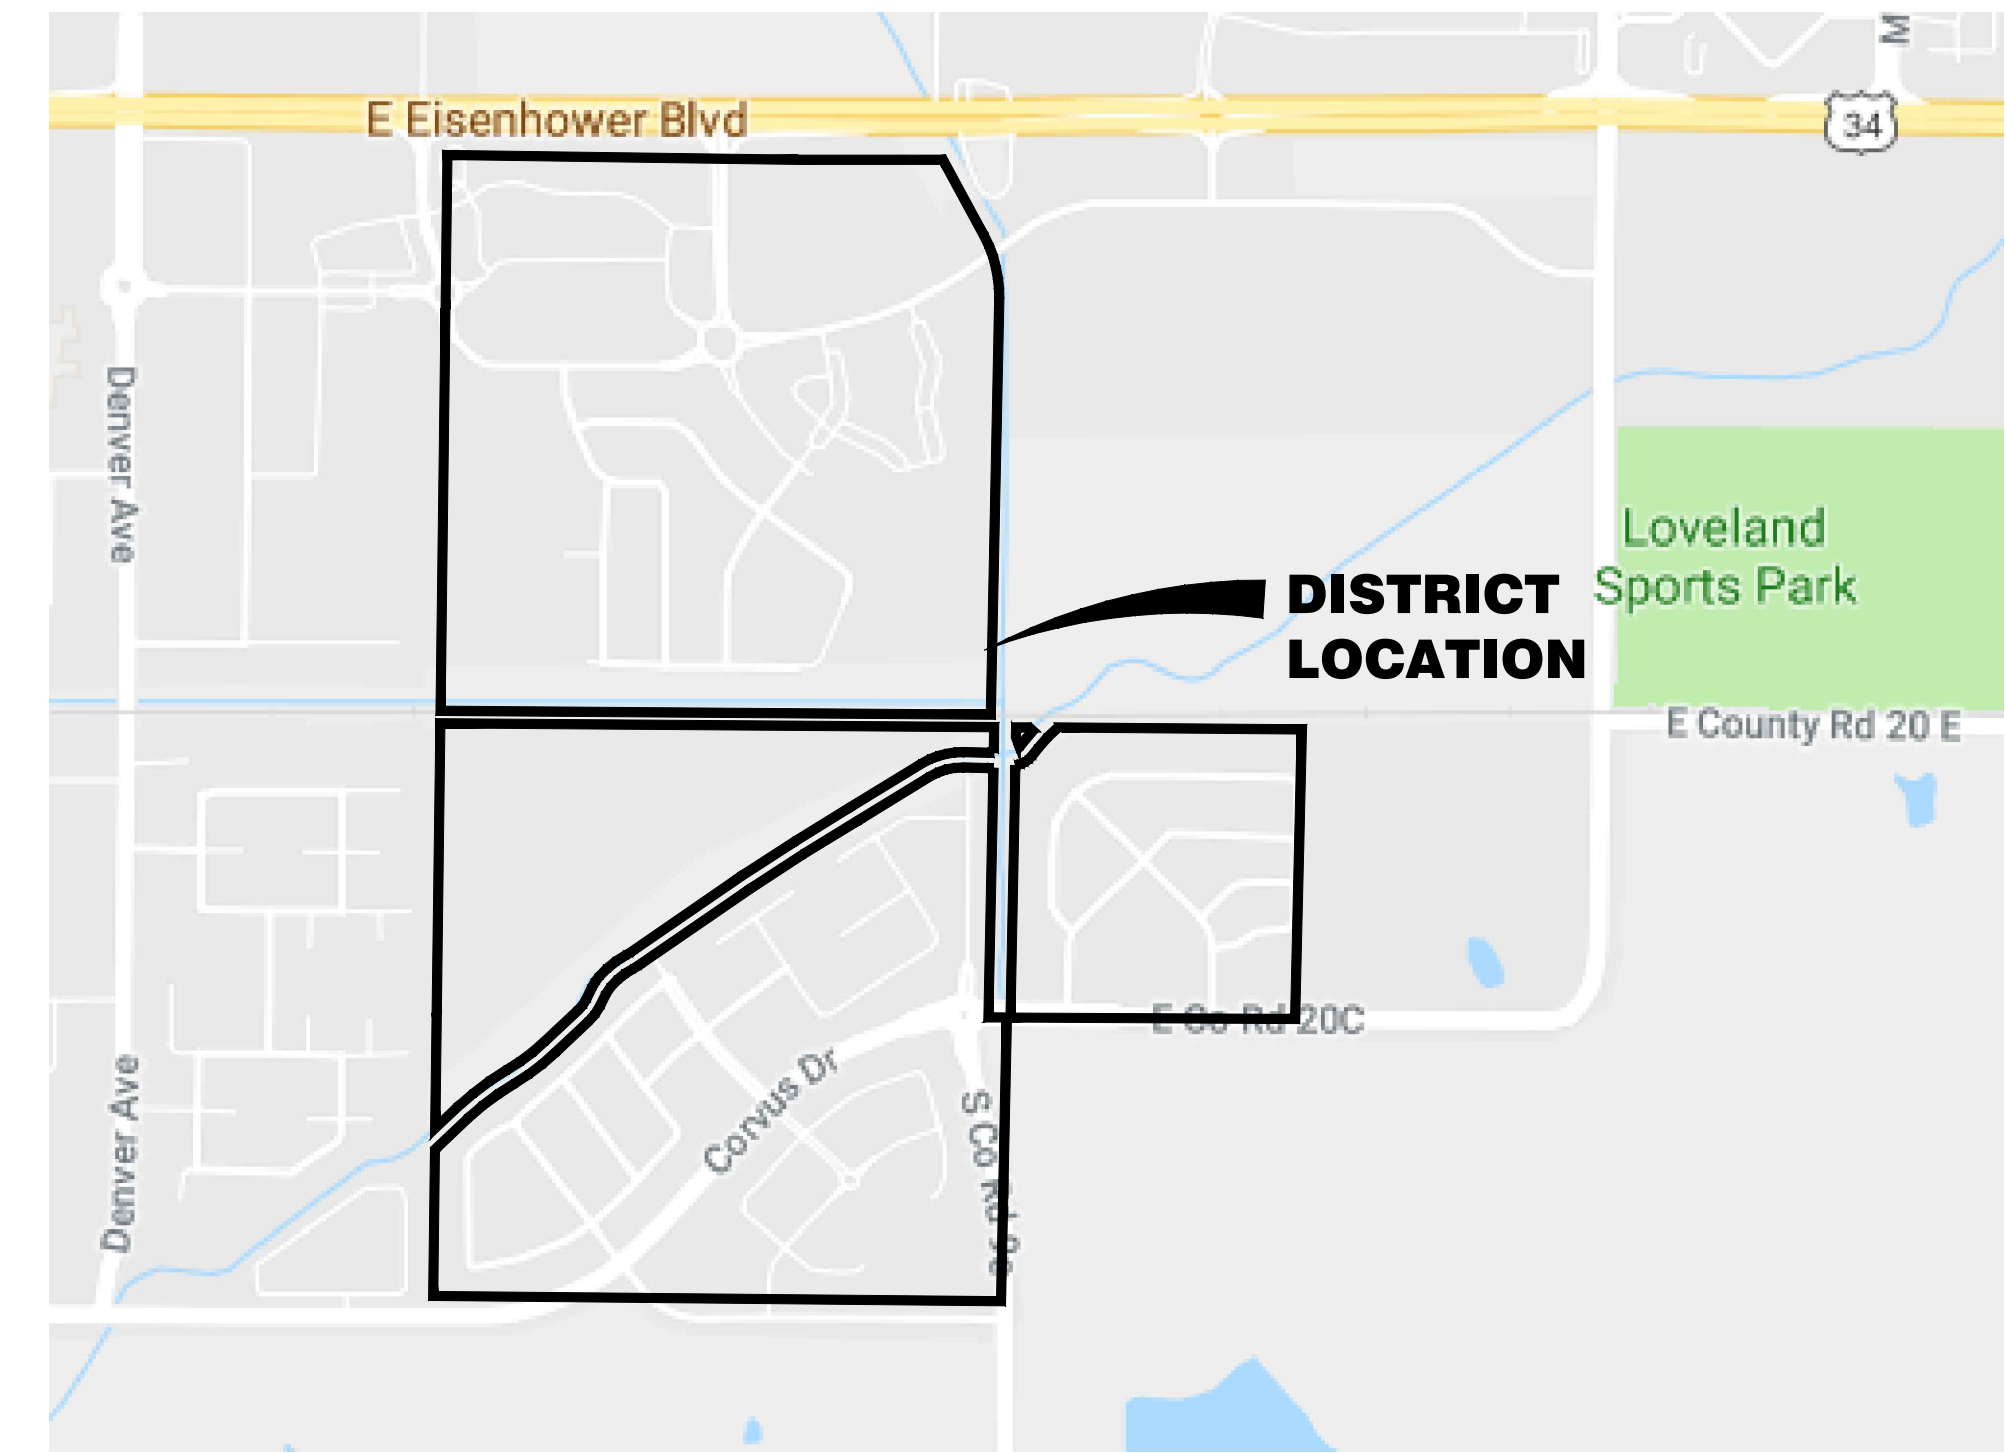
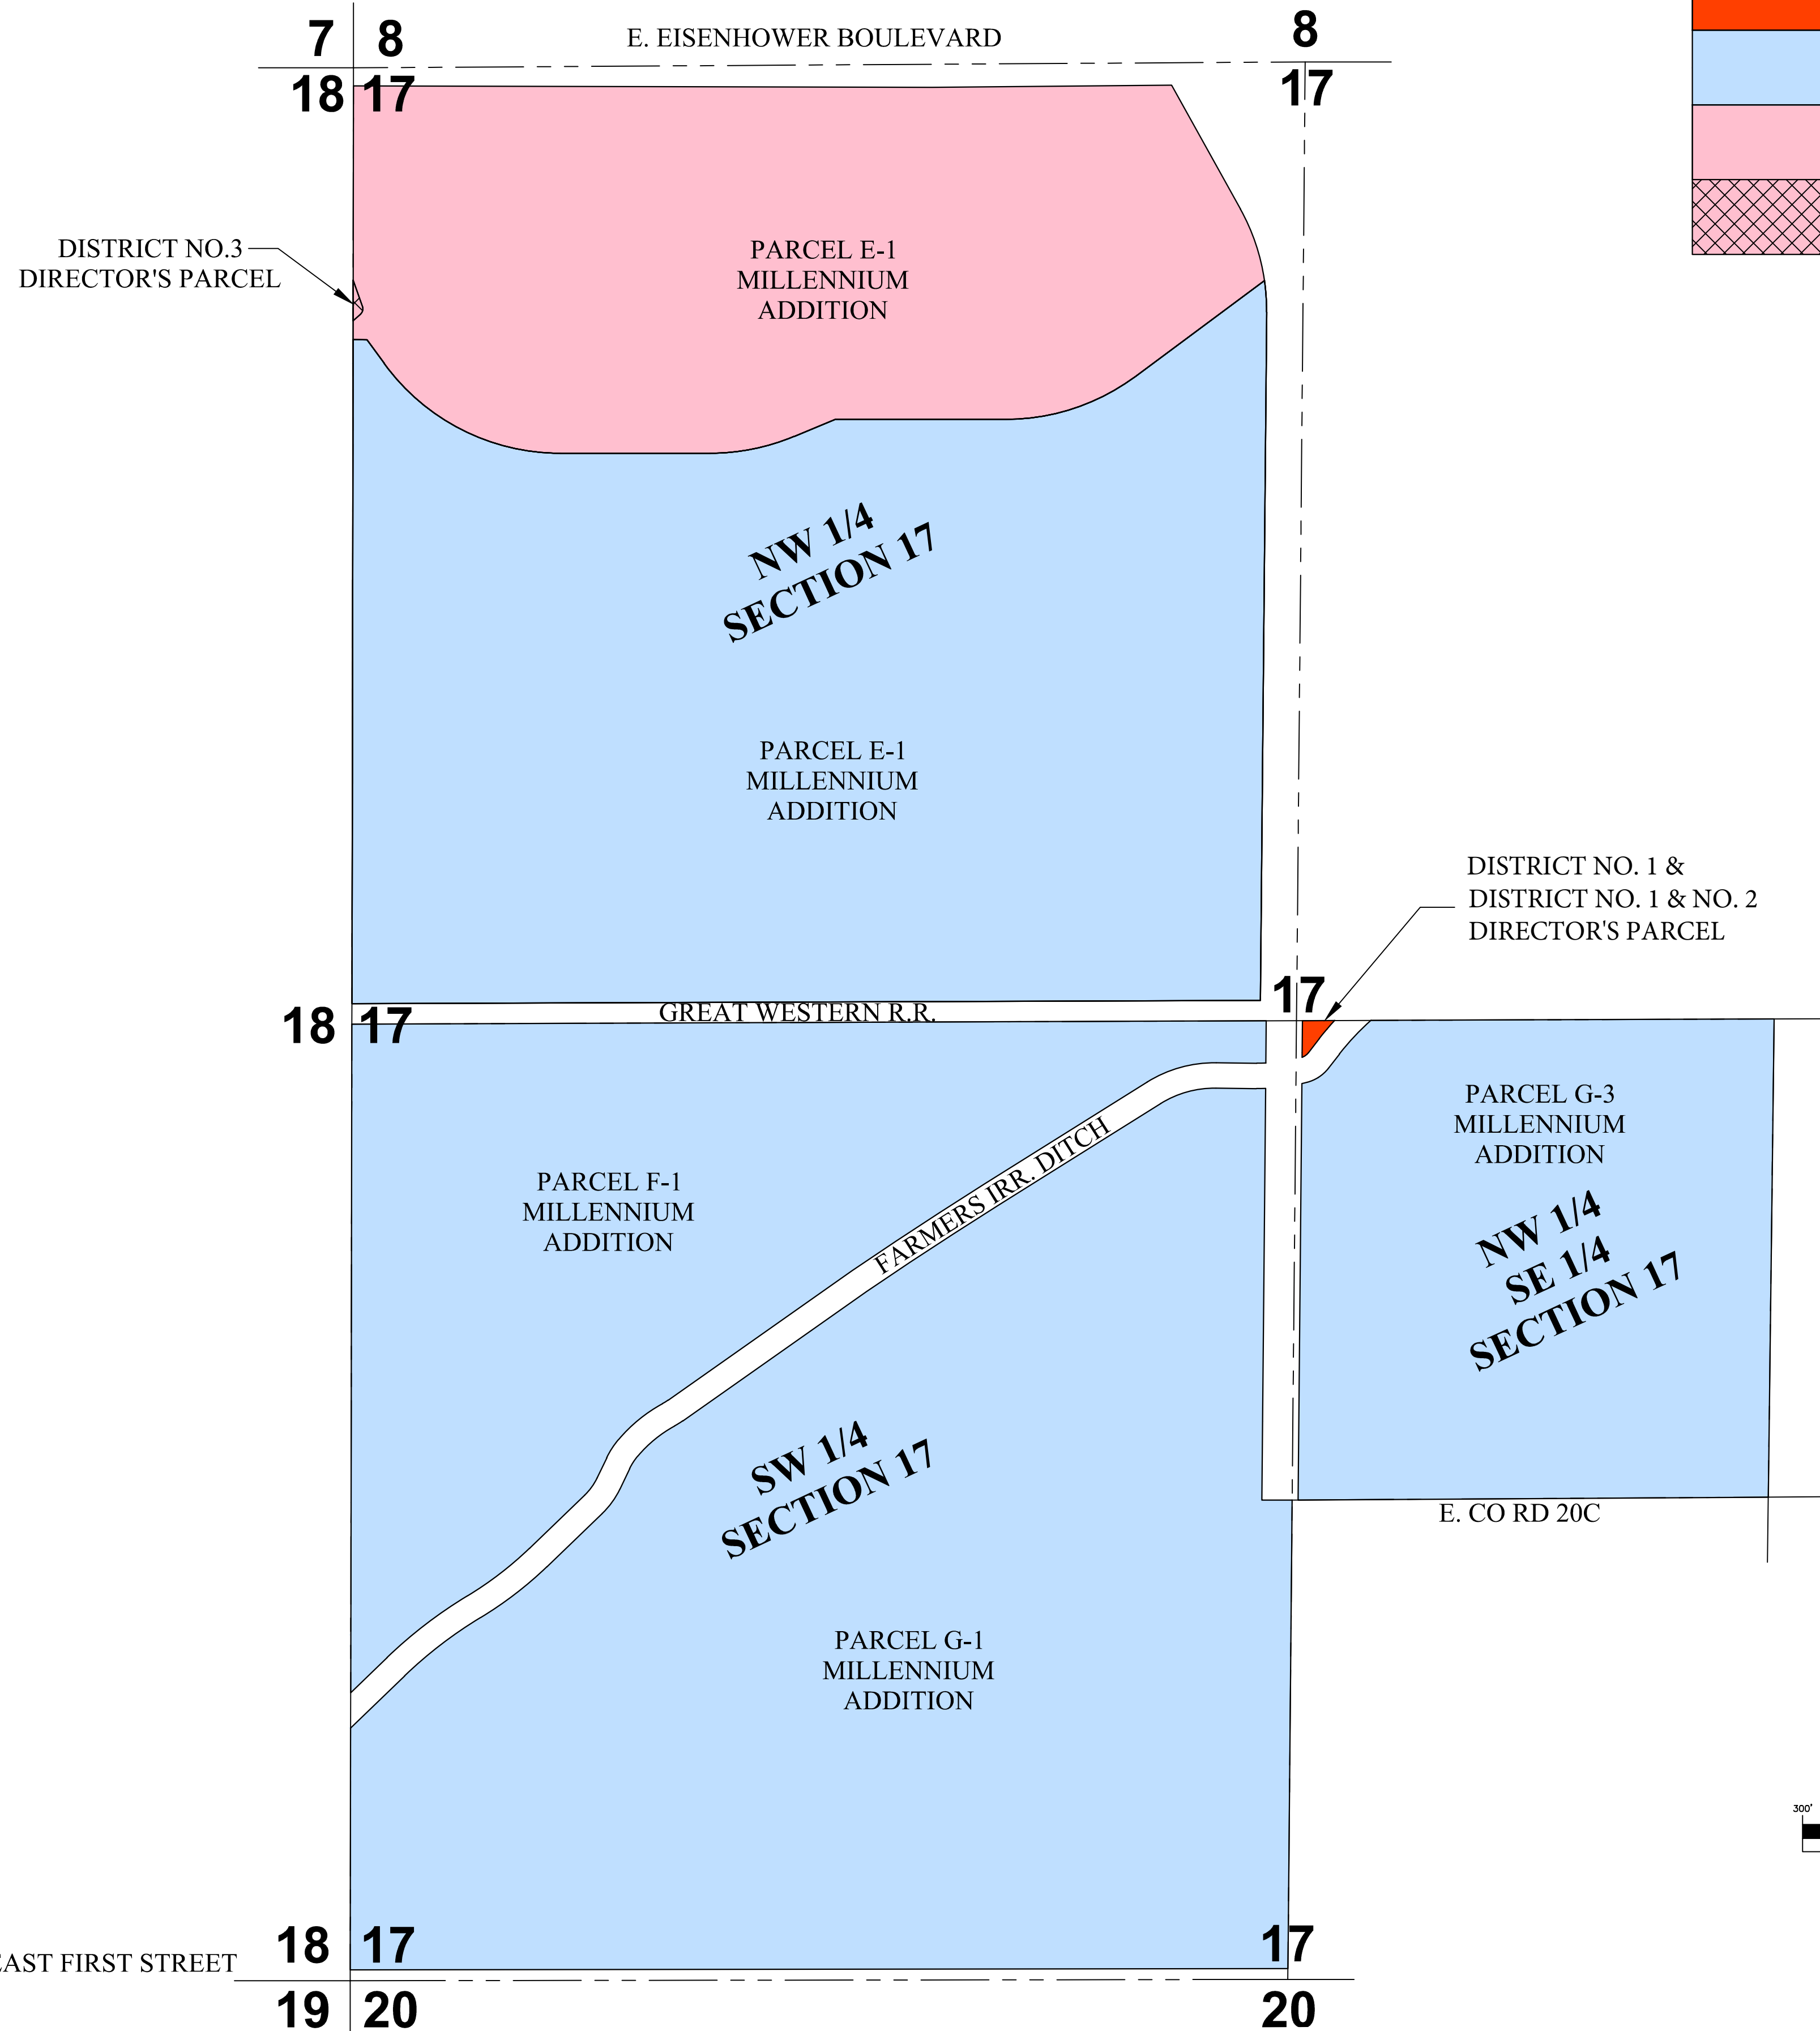


VDW METROPOLITAN DISTRICT NOS. 1-3


SECTIONS 17, TOWNSHIP 5 NORTH, RANGE 68 WEST, 6TH P.M.
CITY OF LOVELAND, COUNTY OF LARIMER, STATE OF COLORADO

LEGEND/AREA INFORMATION

	VDW METROPOLITAN DISTRICT NO.1 & NO.1/NO.2 DIRECTOR'S PARCEL
	VDW METROPOLITAN DISTRICT NO.2
	VDW METROPOLITAN DISTRICT NO.3
	VDW METROPOLITAN DISTRICT NO.3 DIRECTOR'S PARCEL



VICINITY MAP
(NOT TO SCALE)

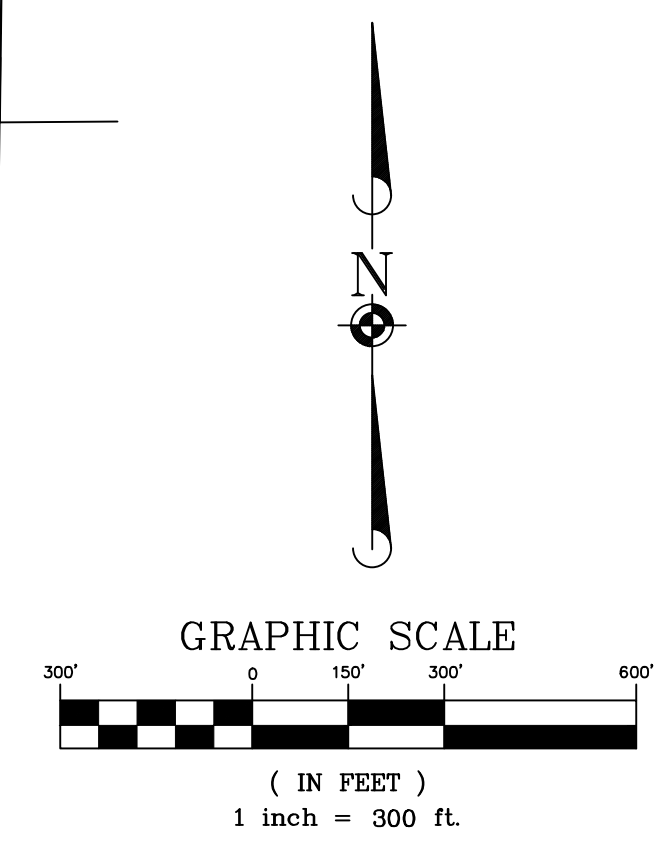

VDW METROPOLITAN DISTRICTS 1-3 DISTRICT MAP

April 13, 2023

T:\085\1-20_Survey\120-00215_VDW Metropolitan District-0A.dwg\120-00215_EXHIBIT_VDW.dwg Date: 01/08/22 08:19a ecrason